Unit 1 Summary:

- *#* of homes being constructed: 48
- *#* of homes originally approved: 66

WINDCREST

0

°° 00

UNIT 1

SEABRIDGE LN.

DDENHAM WAY

OARHURST

5

1400HISCORY

BREETEWAT

- 4 home types
- Entry off Windcrest Lane.



elevationA-SPANISH




## THE TRAILS AT CARMEL MOUNTAIN RANCH SUBSTANTIAL CONFORMANCE REVIEW (SCR) - BUILDING

SCALE: 1/4" = 1'-0"




elevationC-CONTEMPORARY

SCALE: 1/4" = 1'-0"

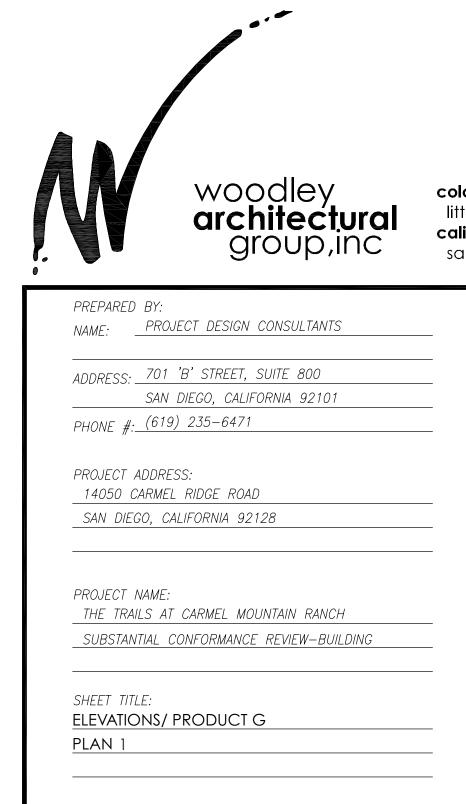

REVISION 14:
REVISION 13:
REVISION 12:
REVISION 11:
REVISION 10:
REVISION 09:
REVISION 08:
REVISION 07:
REVISION 06:
REVISION 05:
REVISION 04:
REVISION 03:
REVISION 02:
REVISION 01:
ORIGINAL DATE:FEBRUARY 18, 2022
SHEET AG 3.1- 137 OF 155
DEP #

colorado // 731 southpark dr. suite B littleton, co 80120 / 303 683.7231
california // 2943 pullman st. suite A santa ana, ca 92705 / 949 553.8919

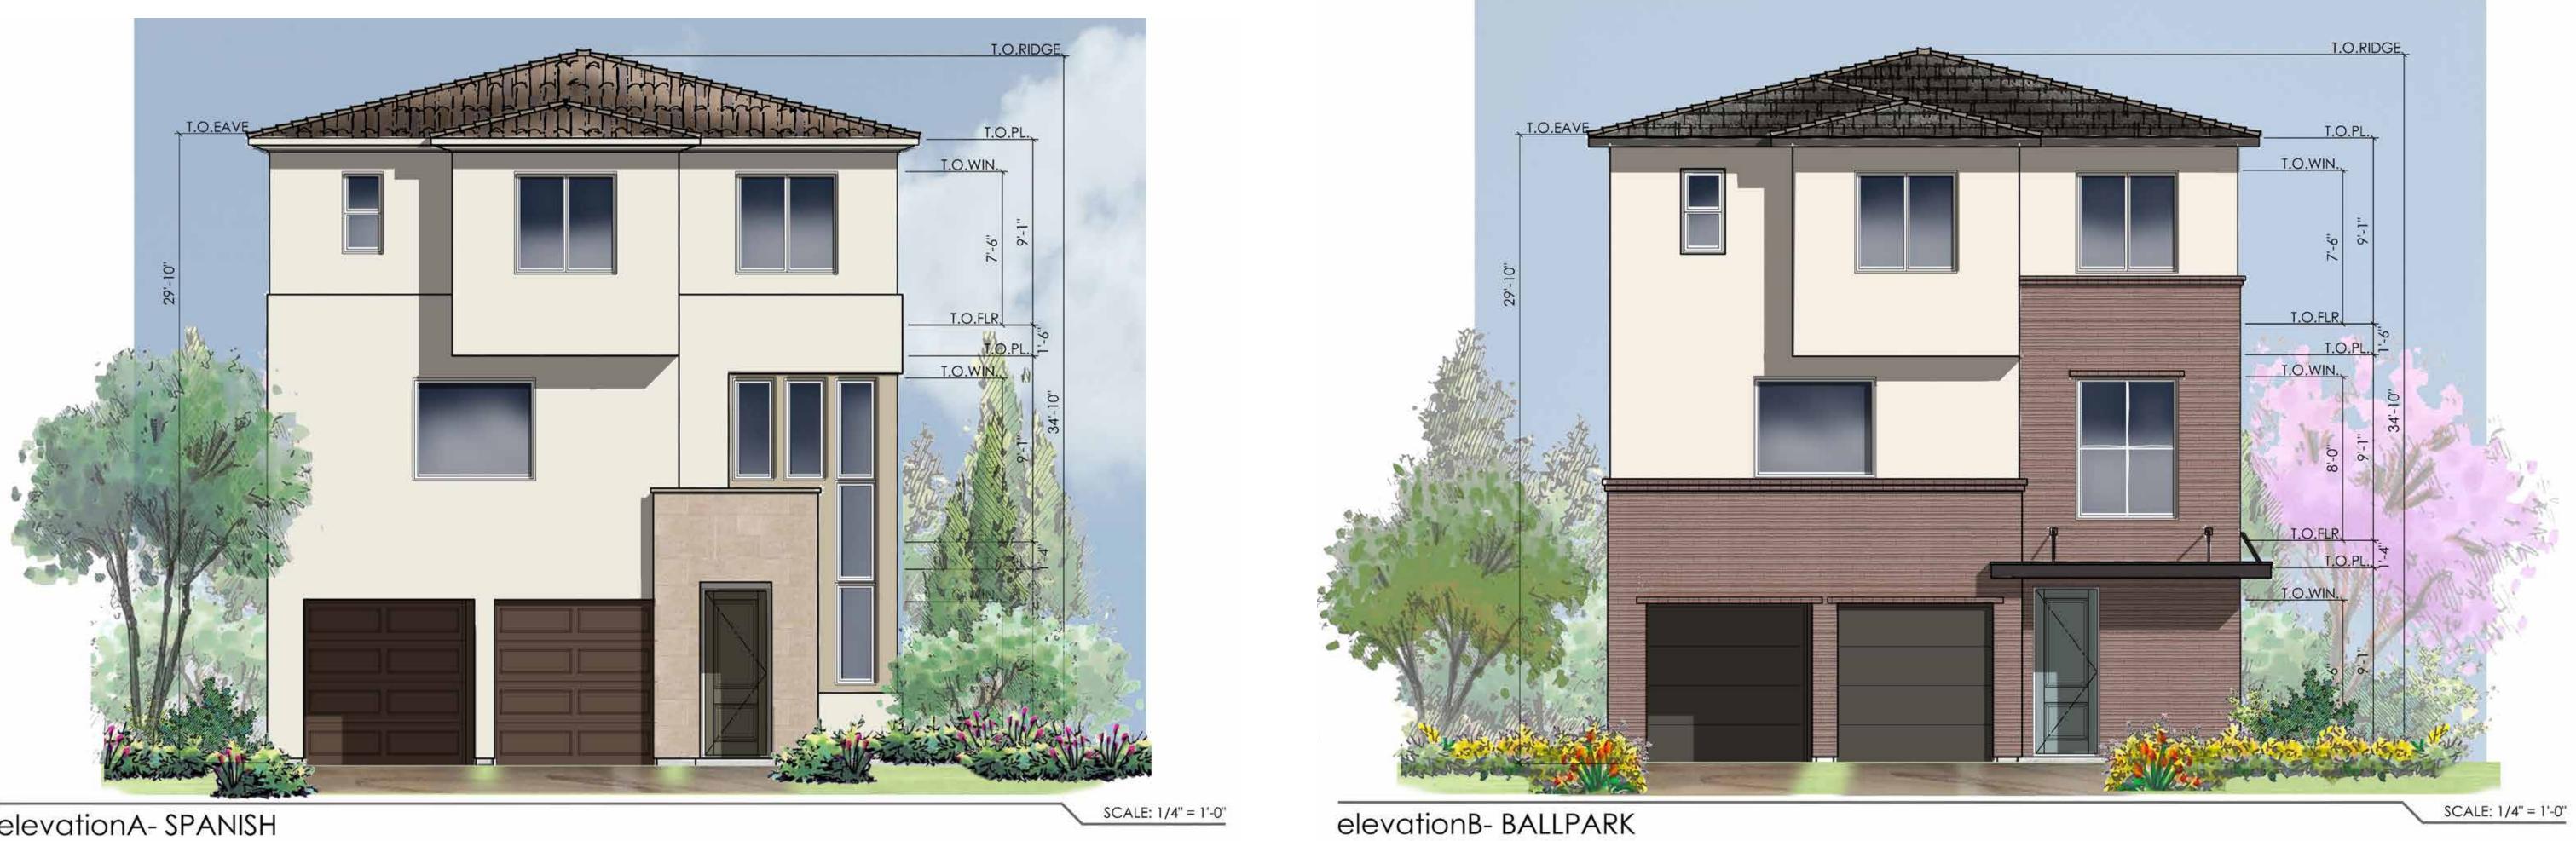


```
elevationA-SPANISH
```



## THE TRAILS AT CARMEL MOUNTAIN RANCH SUBSTANTIAL CONFORMANCE REVIEW (SCR) - BUILDING

SCALE: 1/4" = 1'-0"

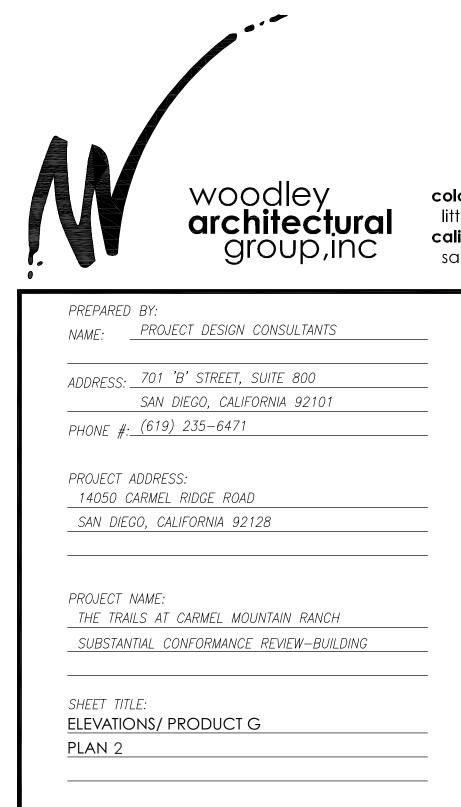

REVISION 14:
REVISION 13:
REVISION 12:
REVISION 11:
REVISION 10:
REVISION 09:
REVISION 08:
REVISION 07:
REVISION 06:
REVISION 05:
REVISION 04:
REVISION 03:
REVISION 02:
REVISION 01:
ORIGINAL DATE: FEBRUARY 18, 2022
SHEET AG 8.1- 142 OF 155
DEP #

colorado // 731 southpark dr. suite B
littleton, co 80120 / 303 683.7231
california // 2943 pullman st. suite A
santa ana, ca 92705 / 949 553.8919



elevationA-SPANISH




## THE TRAILS AT CARMEL MOUNTAIN RANCH SUBSTANTIAL CONFORMANCE REVIEW (SCR) - BUILDING



elevationB- BALLPARK

SCALE: 1/4" = 1'-0"

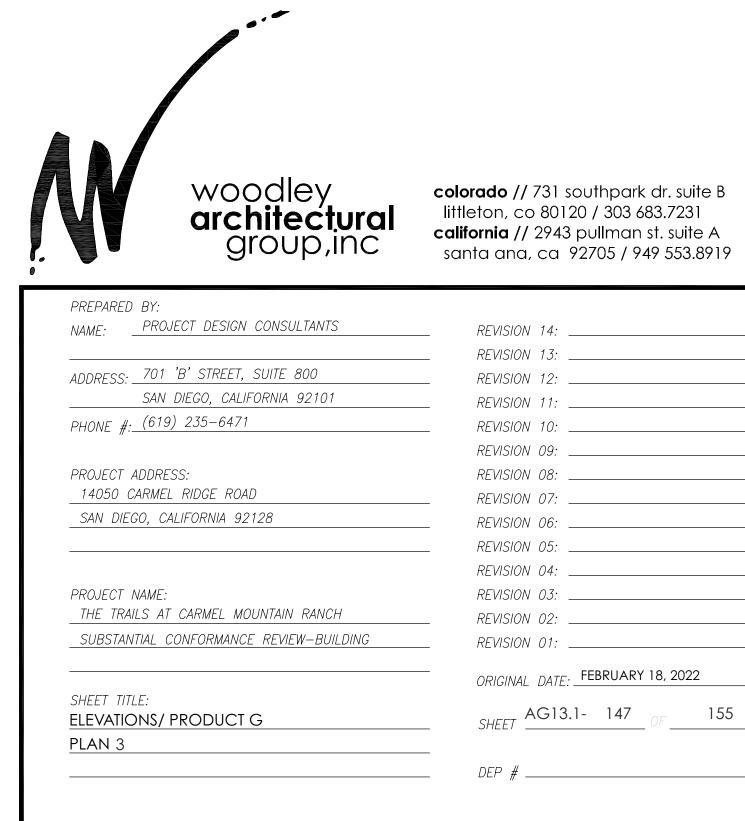

REVISION   14:     REVISION   13:     REVISION   12:     REVISION   12:     REVISION   11:     REVISION   10:     REVISION   09:     REVISION   08:
REVISION   13:     REVISION   12:     REVISION   11:     REVISION   10:     REVISION   09:
REVISION 12:
REVISION 11:
REVISION 10: REVISION 09:
REVISION 09:
REVISION 08:
REVISION 07:
REVISION 06:
REVISION 05:
REVISION 04:
REVISION 03:
REVISION 02:
REVISION 01:
ORIGINAL DATE:FEBRUARY 18, 2022
SHEET AG13.1- 147 OF 155
DEP #



elevationA-SPANISH





## THE TRAILS AT CARMEL MOUNTAIN RANCH SUBSTANTIAL CONFORMANCE REVIEW (SCR) - BUILDING

elevationB- BALLPARK





REVISION 14:
REVISION 13:
REVISION 12:
REVISION 11:
REVISION 10:
REVISION 09:
REVISION 08:
REVISION 07:
REVISION 06:
REVISION 05:
REVISION 04:
REVISION 03:
REVISION 02:
REVISION 01:
ORIGINAL DATE:FEBRUARY 18, 2022
SHEET AG18.1- 152 OF 155
DEP #

colorado // 731 southpark dr. suite B littleton, co 80120 / 303 683.7231
california // 2943 pullman st. suite A santa ana, ca 92705 / 949 553.8919